


LINE TABLE	
LENGTH	BEARING
L1	49.95' N 37°02'00" W
L2	49.27' S 17°04'51" W
L3	30.23' S 41°44'48" E
L4	70.00' N 73°17'00" E
L5	157.30' S 12°47'01" E

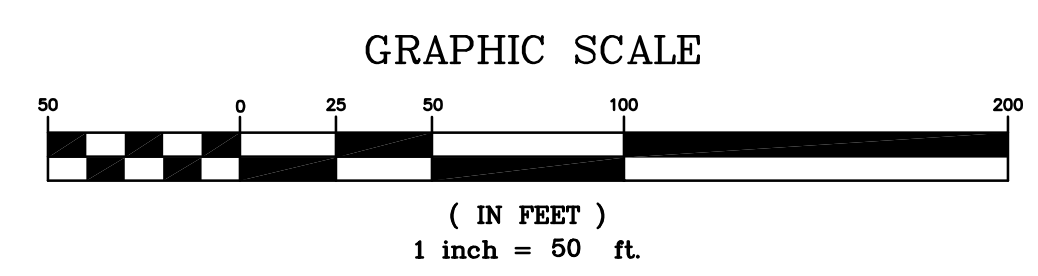

Date: 12-30-14  
 Drawn By: G.R.  
 Checked By: SPH  
 Scale: 1" = 50'  
 Project Title: RITTER FARM, SECTION 1  
 SECTION-6, TOWN-2, F.RANGE-1  
 SECTION-36, TOWN-3, F.RANGE-1, DELHI TWP.  
 CITY OF CINCINNATI, HAMILTON COUNTY, OHIO  
 Job No.: 09-0127  
 1

This drawing and the design concepts represented, as instruments of service, are the sole property of Abercrombie & Associates Inc. and may not be used, reproduced, or copied for any purpose without prior written authorization of Abercrombie & Associates, Inc.